


様邸 連絡先:

(株)SAIYU.corporation

主所:

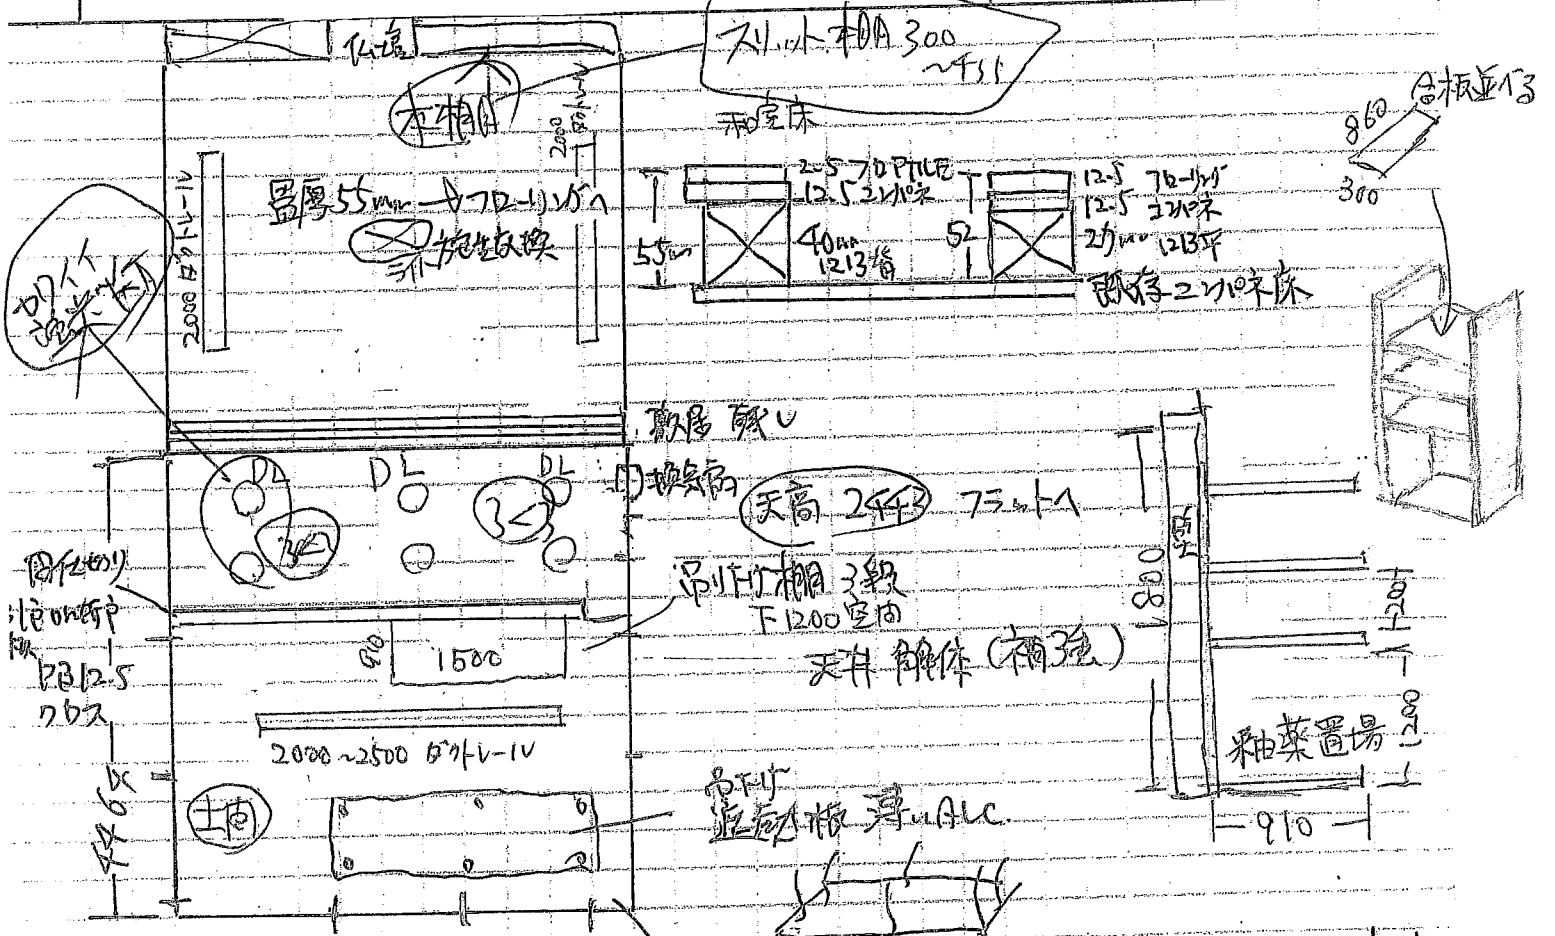

○ 既存床 76-1125-11-112-1

FL-500

